


SPECIFICATIONS

	4 FOOT	6 FOOT	8 FOOT	10 FOOT	12 FOOT
A	48.00"	72.00"	96.00"	120.00"	144.00"
B	28.00"	48.00"	72.00"	96.00"	120.00"
C	16.00"	16.00"	16.00"	16.00"	16.00"
D	37.00"	37.00"	37.00"	37.00"	37.00"
E	59.00"	59.00"	59.00"	59.00"	59.00"
F	8.00"	8.00"	8.00"	8.00"	8.00"
W*	50LBS	54LBS	58LBS	61LBS	73LBS
AVAILABLE SHEETING					
ENGINEERING GRADE STRIPED SHEETING					
HIGH INTENSITY STRIPED SHEETING					
DIAMOND GRADE STRIPED SHEETING					

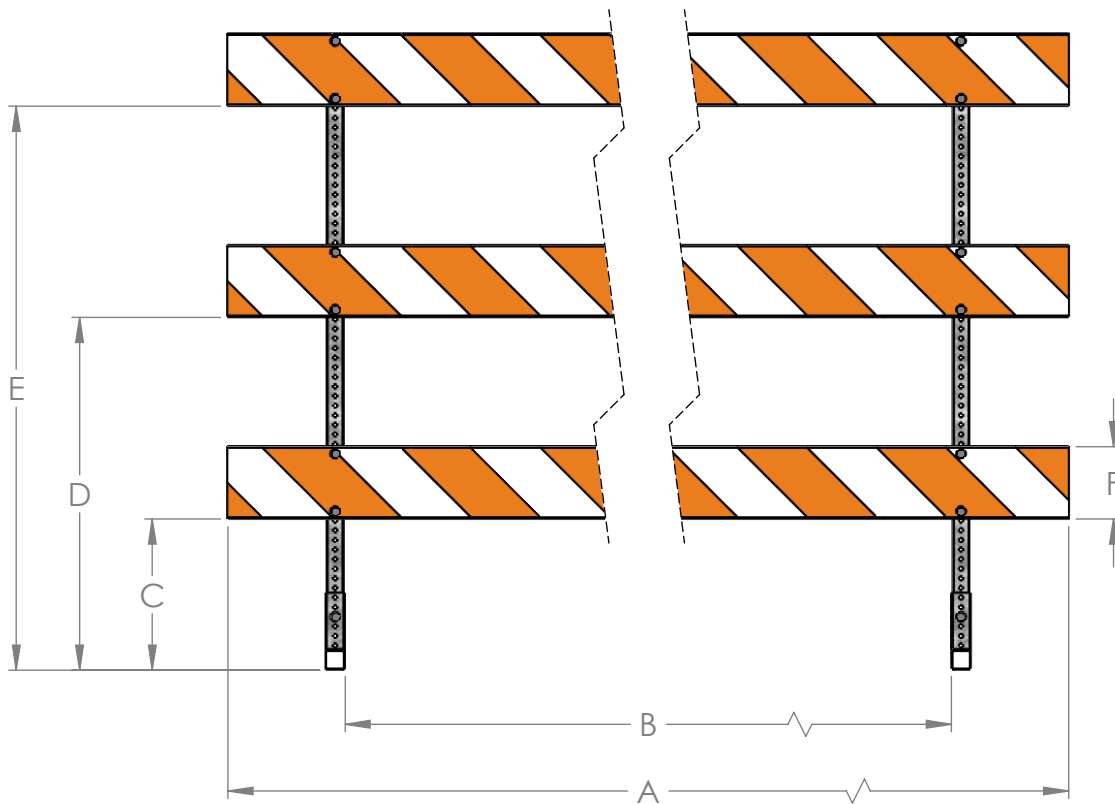

COMPANY INFORMATION
CORTINA SAFETY PRODUCTS GROUP
 10706 W. GRAND AVE.
 FRANKLIN PARK, ILLINOIS 60131
 WWW.CORTINACO.COM

PROPRIETARY AND CONFIDENTIAL

THE INFORMATION CONTAINED IN THIS DRAWING IS THE SOLE PROPERTY OF **CORTINA SAFETY PRODUCTS GROUP**. ANY REPRODUCTION IN PART OR AS A WHOLE WITHOUT THE WRITTEN PERMISSION OF **CORTINA SAFETY PRODUCTS GROUP** IS PROHIBITED.

UNLESS OTHERWISE SPECIFIED

DIMENSIONS ARE IN INCHES
TOLERANCES:
 FRACTIONAL $\pm 1/32$
 ANGULAR: MACH $\pm .001$ BEND $\pm .5^\circ$
 TWO PLACE DECIMAL $\pm .050$
 THREE PLACE DECIMAL $\pm .005$

MATERIAL VARIOUS

FINISH N/A

DO NOT SCALE DRAWING

	NAME	DATE
DRAWN	SMB	11/19/18
CHECKED	JP	
ENG APPR.	JMG	
MFG APPR.	JMG	
Q.A.	MS	

COMMENTS:
 DRAWING IS FOR REPRESENTATION PURPOSES ONLY. DO NOT SCALE



TELESPAR TYPE III BARRICADES

SIZE A	DWG. NO. 11192018-3	REV. 1
SCALE: 1:20	WEIGHT: SEE SPEC TABLE	SHEET 1 OF 1